

Street: **SPRUCE**  
**7614 TIE**  
 X-Street: **E.C. LIBBY - SUGARLOAF**  
**18A**

Scale: 1" = 20'

Date: 11/13/97

Drawn by: scurtis

W.O.:

F.B.:


# OFFICIAL TIE PLAT

## CITY OF RIVERSIDE


These ties are for the purpose of perpetuating the found monumentation. No claim is made as to the relationship of the points or lines shown hereon to true boundary locations.

Sheet 1 of 1

File No.:

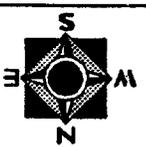

- × FD. Ramset Nail on T/C
- FD. "C" Nail on T/C
- FD. LD. & TK. on T/C
- Set LD. & TK. on T/C

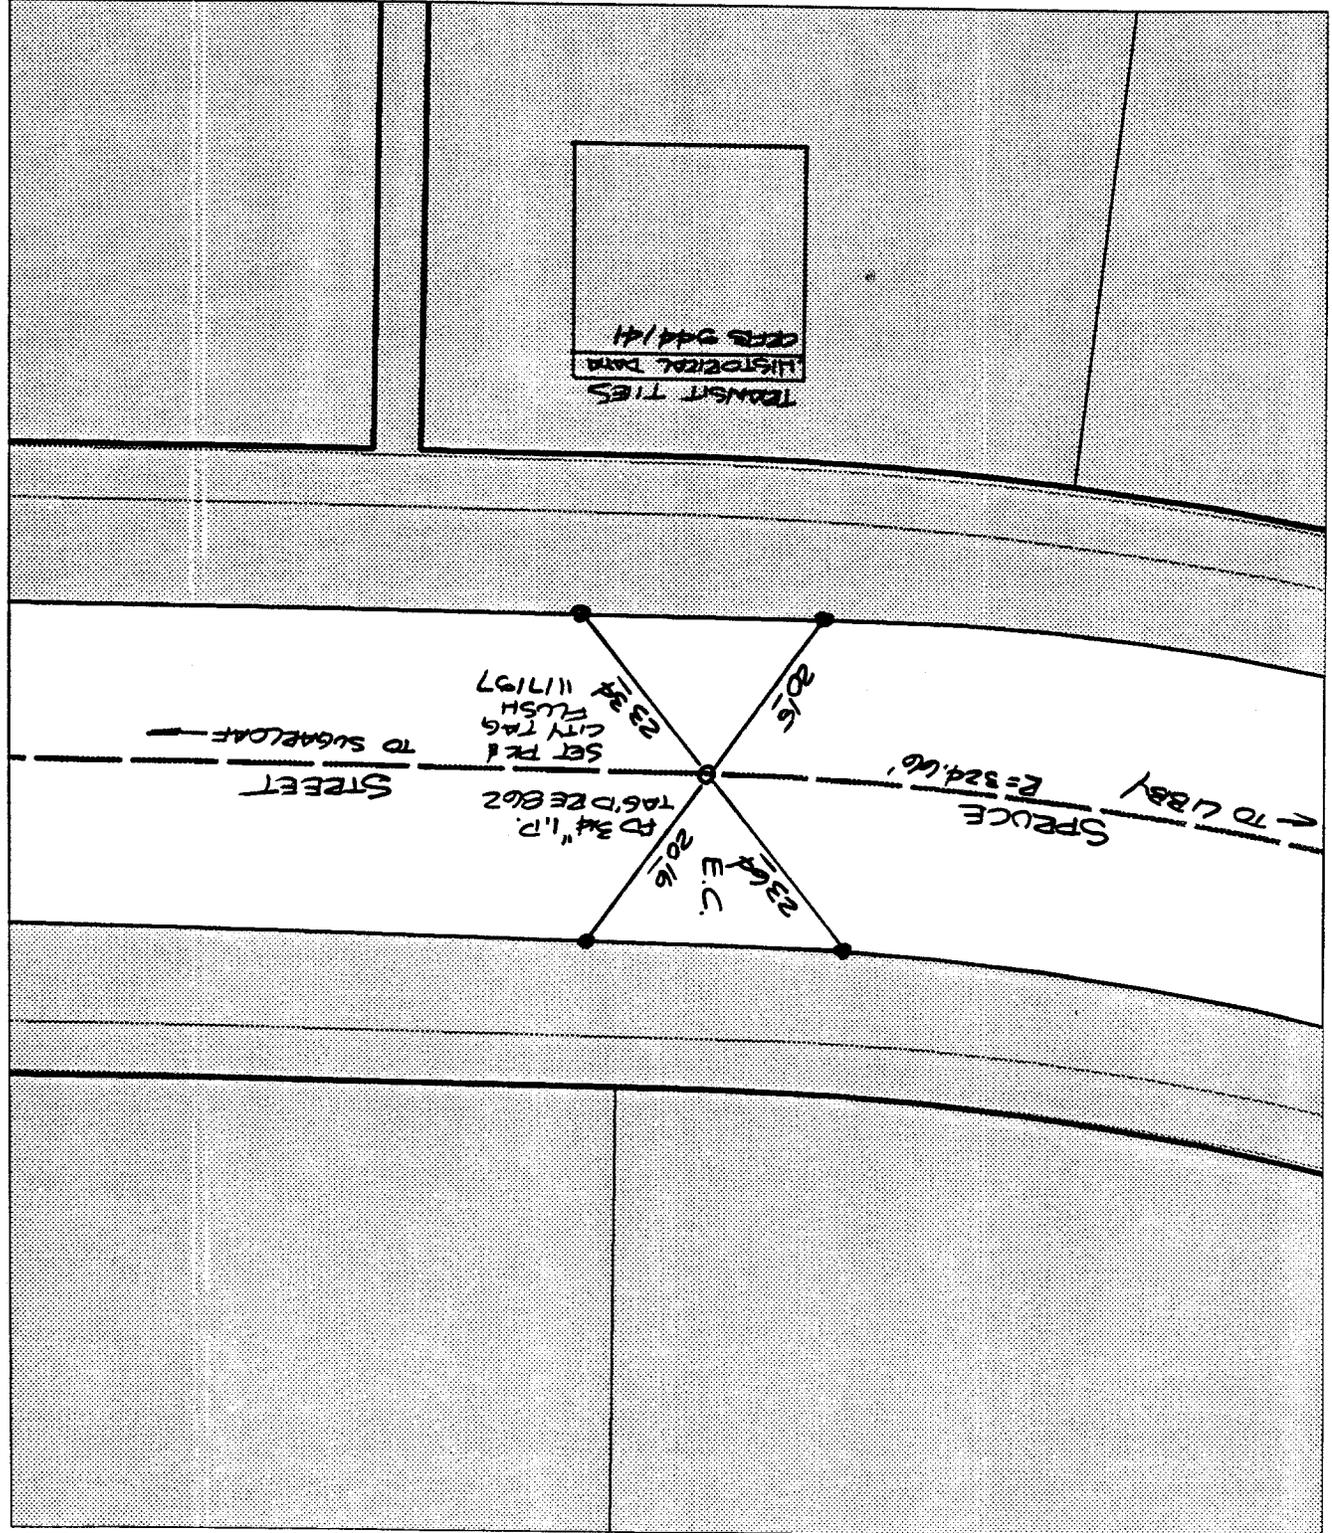

TRANSIT TIES  
 HISTORICAL DATA  
 DECS 044/141

STREET  
 TO SUGARLOAF

SPRUCE  
 E=324.46'  
 TO LIBBY

233° 11' 19.7"  
 SET PK 1  
 CITY TAG  
 FLUSH  
 11/197

2016'  
 TO 3/4" I.P.  
 TAG'D RE EGZ

236° E.C.  
 2016'